


PLAN OF SUBDIVISION OF PART OF
LOT 22
CONCESSION 7
 GEOGRAPHIC TOWNSHIP OF INNISFIL
 TOWN OF INNISFIL
 COUNTY OF SIMCOE

SCALE 1:1000
 RUDY MAK SURVEYING LTD.

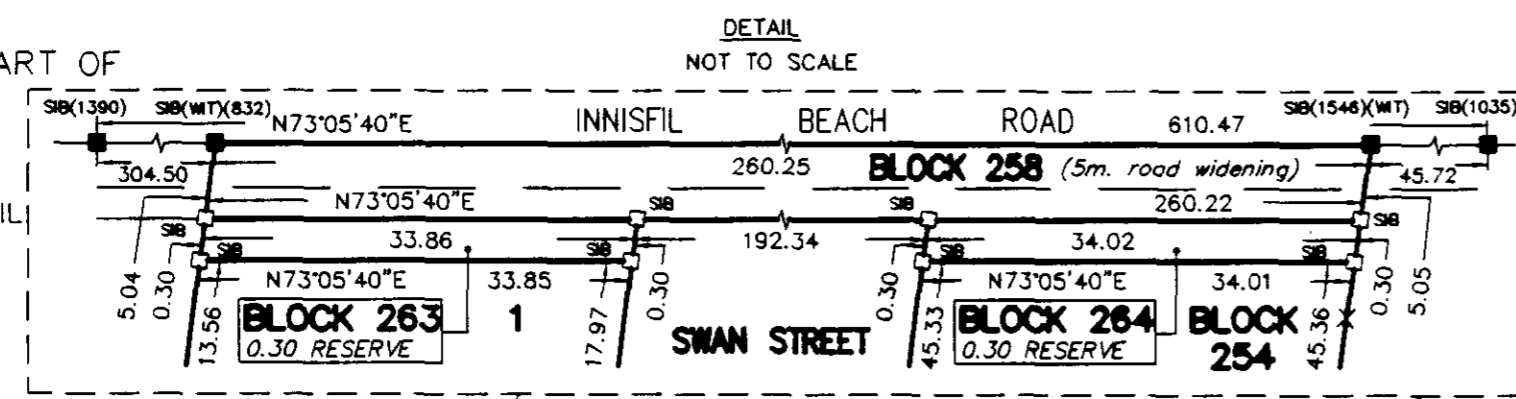

FINAL APPROVAL STAMP

This plan is approved by the Ontario
 Municipal Board pursuant to section
 51(58) of the Planning Act, R.S.O.
 1990, C.P. 13, as amended
 Dated this 14th day of Dec. 2006.


[Signature]
 SECRETARY

PLAN 51M-866
 CERTIFICATE OF REGISTRATION

I CERTIFY THAT THIS PLAN 51M-866 IS REGISTERED IN THE
 LAND REGISTRY OFFICE FOR THE LAND TITLES DIVISION OF SIMCOE
 (No. 51) AT 1:55 O'CLOCK ON THE 18th DAY OF December 2006
 AND ENTERED IN THE REGISTER FOR PROPERTY IDENTIFIER NUMBERS
 58074-0674 AND REQUIRED CONSENTS
 ARE REGISTERED AS PLAN DOCUMENT NO. **SC507947**

[Signature]
 DEPUTY LAND REGISTRAR

THIS PLAN COMPRISES ALL OF P.L.N. 58074-0676 (L.T.)
 PART 2, 51R-33569 IS SUBJECT TO AN EASEMENT AS IN IN26599 AND
 AFFECTS PART OF BLOCK 258.

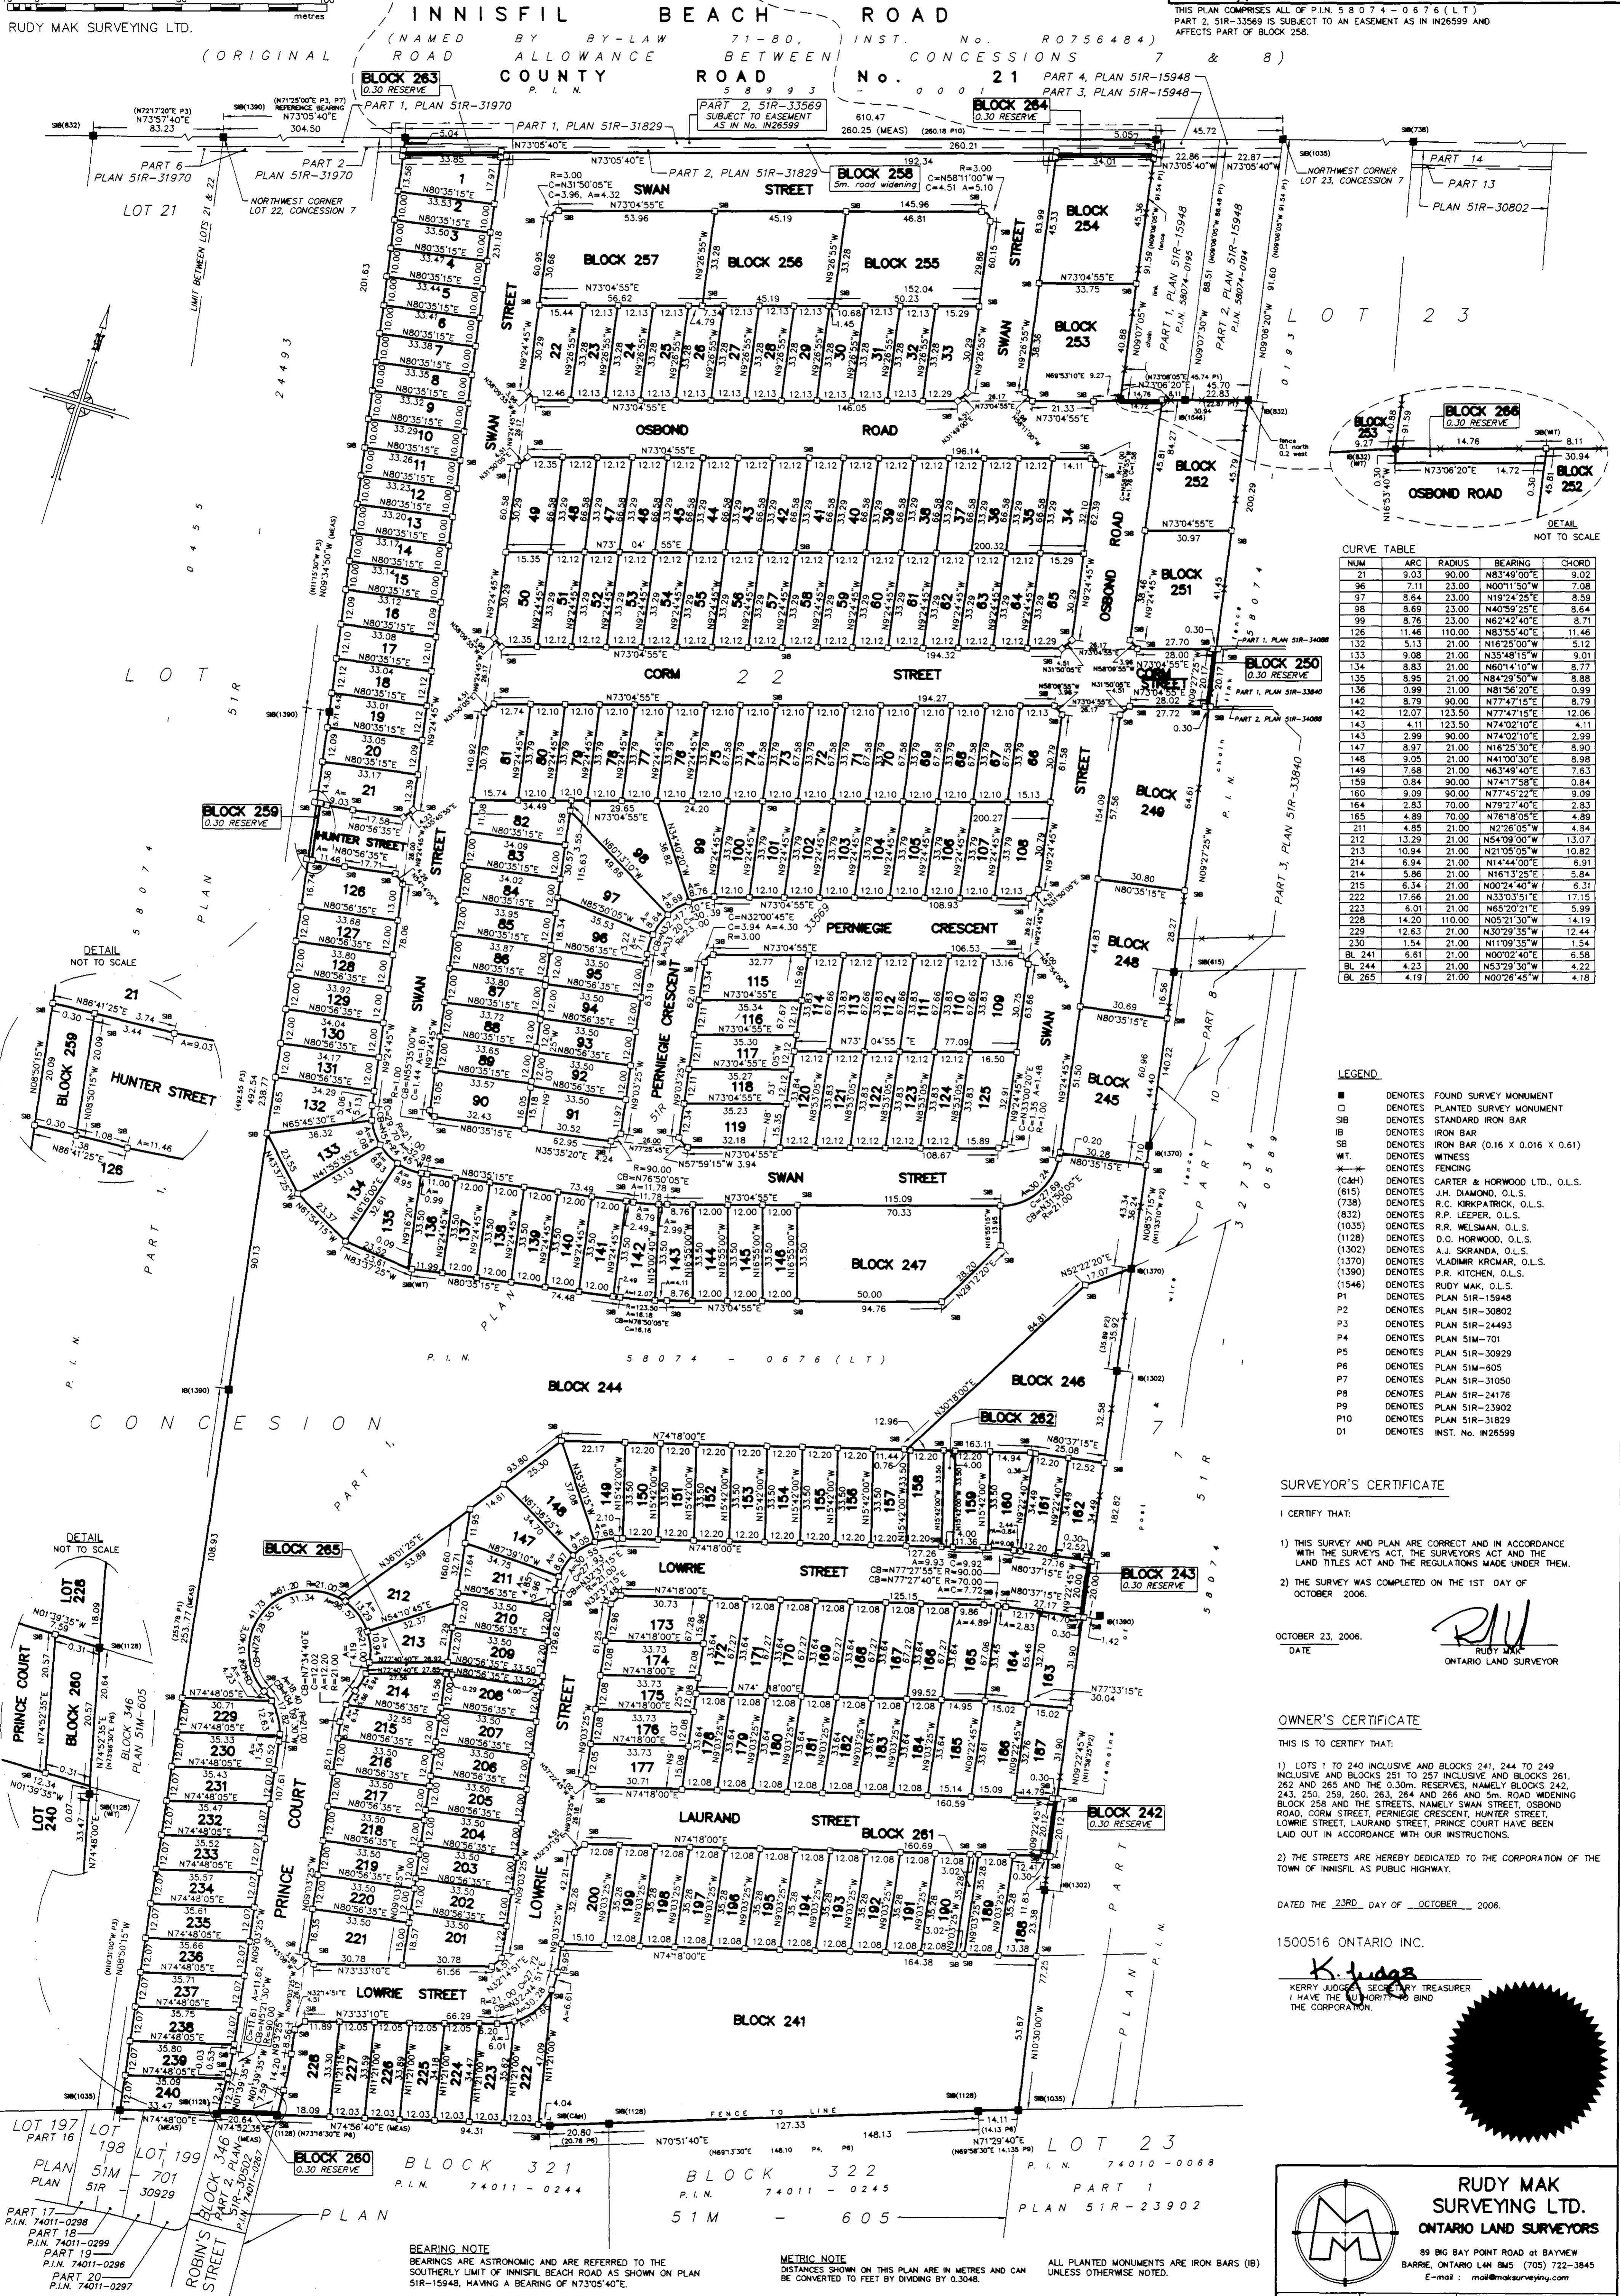

CURVE TABLE

NUM	ARC	RADIUS	BEARING	CHORD
21	9.03	30.00	N83°49'00"E	9.02
96	7.11	23.00	N00°11'50"W	7.08
97	8.64	23.00	N19°24'25"E	8.59
98	8.69	23.00	N40°59'25"E	8.64
99	8.76	23.00	N62°42'40"E	8.71
126	11.46	110.00	N83°55'40"E	11.46
132	5.13	21.00	N16°25'00"W	5.12
133	9.08	21.00	N55°48'15"W	9.01
147	8.97	21.00	N52°45'30"E	8.94
135	8.95	21.00	N84°29'50"W	8.88
136	0.99	21.00	N81°56'20"E	0.99
142	8.79	90.00	N77°47'15"E	8.79
142	12.07	123.50	N77°47'15"E	12.06
143	4.11	123.50	N79°27'40"E	4.11
143	2.99	90.00	N74°02'10"E	2.99
147	8.97	21.00	N52°45'30"E	8.94
148	9.05	21.00	N41°00'30"E	8.98
149	7.68	21.00	N63°49'40"E	7.63
159	0.84	90.00	N74°17'58"E	0.84
160	9.09	90.00	N77°45'22"E	9.09
164	2.83	70.00	N79°27'40"E	2.83
165	4.89	70.00	N78°18'05"E	4.89
211	2.11	21.00	N52°45'30"E	2.11
212	13.29	21.00	N54°01'30"W	14.73
213	10.94	21.00	N21°05'05"W	10.82
214	6.94	21.00	N14°44'00"E	6.91
214	5.86	21.00	N16°13'25"E	5.84
215	6.34	21.00	N00°24'40"W	6.31
222	17.86	21.00	N33°03'51"E	17.15
223	6.01	21.00	N65°20'21"E	5.99
228	14.23	110.00	N81°01'30"W	14.19
229	12.63	21.00	N30°29'35"W	12.44
230	1.54	21.00	N11°09'35"W	1.54
BL 241	6.81	21.00	N00°02'40"E	6.58
BL 244	4.23	21.00	N53°29'30"W	4.22
BL 265	4.19	21.00	N00°26'45"W	4.18

- LEGEND**
- DENOTES FOUND SURVEY MONUMENT
 - DENOTES PLANNED SURVEY MONUMENT
 - DENOTES STANDARD IRON BAR
 - DENOTES IRON BAR
 - DENOTES IRON BAR (0.16 x 0.016 x 0.61)
 - WT. DENOTES WITNESS
 - DENOTES FENCING
 - (C&H) DENOTES CARTER & HORWOOD LTD., O.L.S.
 - (615) DENOTES J.H. DIAMOND, O.L.S.
 - (738) DENOTES R.C. KIRKPATRICK, O.L.S.
 - (832) DENOTES R.P. LEEPER, O.L.S.
 - (1035) DENOTES R.R. WELSMAN, O.L.S.
 - (1128) DENOTES D.S. HORWOOD, O.L.S.
 - (1302) DENOTES A.J. SKRANDA, O.L.S.
 - (1370) DENOTES VLADIMIR KRCHMAR, O.L.S.
 - (1390) DENOTES P.R. KITCHEN, O.L.S.
 - (1546) DENOTES RUDY MAK, O.L.S.
 - P1 DENOTES PLAN 51R-15948
 - P2 DENOTES PLAN 51R-30802
 - P3 DENOTES PLAN 51R-24493
 - P4 DENOTES PLAN 51M-701
 - P5 DENOTES PLAN 51R-30929
 - P6 DENOTES PLAN 51M-605
 - P7 DENOTES PLAN 51R-31050
 - P8 DENOTES PLAN 51R-24176
 - P9 DENOTES PLAN 51R-23902
 - P10 DENOTES PLAN 51R-31829
 - O1 DENOTES INST. NO. IN26599

SURVEYOR'S CERTIFICATE

I CERTIFY THAT:

- THIS SURVEY AND PLAN ARE CORRECT AND IN ACCORDANCE WITH THE SURVEYS ACT, THE SURVEYORS ACT AND THE LAND TITLES ACT AND THE REGULATIONS MADE UNDER THEM.
- THE SURVEY WAS COMPLETED ON THE 1ST DAY OF OCTOBER 2006.

OCTOBER 23, 2006.
 DATE *[Signature]*
 RUDY MAK
 ONTARIO LAND SURVEYOR

OWNER'S CERTIFICATE

THIS IS TO CERTIFY THAT:

- LOTS 1 TO 240 INCLUSIVE AND BLOCKS 241, 244 TO 249 INCLUSIVE AND BLOCKS 251 TO 257 INCLUSIVE AND BLOCKS 261, 262 AND 265 AND THE 0.30m RESERVES, NAMELY BLOCKS 242, 243, 250, 259, 260, 263, 264 AND 268 AND 5m ROAD WIDENING BLOCK 258 AND THE STREETS, NAMELY SWAN STREET, OSBOND ROAD, CORM 22 STREET, PERNIEGIE CRESCENT, HUNTER STREET, LAURAND STREET, PRINCE COURT AND SWAN STREET HAVE BEEN LAID OUT IN ACCORDANCE WITH OUR INSTRUCTIONS.
- THE STREETS ARE HEREBY DEDICATED TO THE CORPORATION OF THE TOWN OF INNISFIL AS PUBLIC HIGHWAY.

DATED THE 23RD DAY OF OCTOBER 2006.

1500516 ONTARIO INC.

[Signature]
 K. JUDGE
 KERRY JUDGE SECRETARY TREASURER
 I HAVE THE AUTHORITY TO BIND THE CORPORATION.